


DS 1500

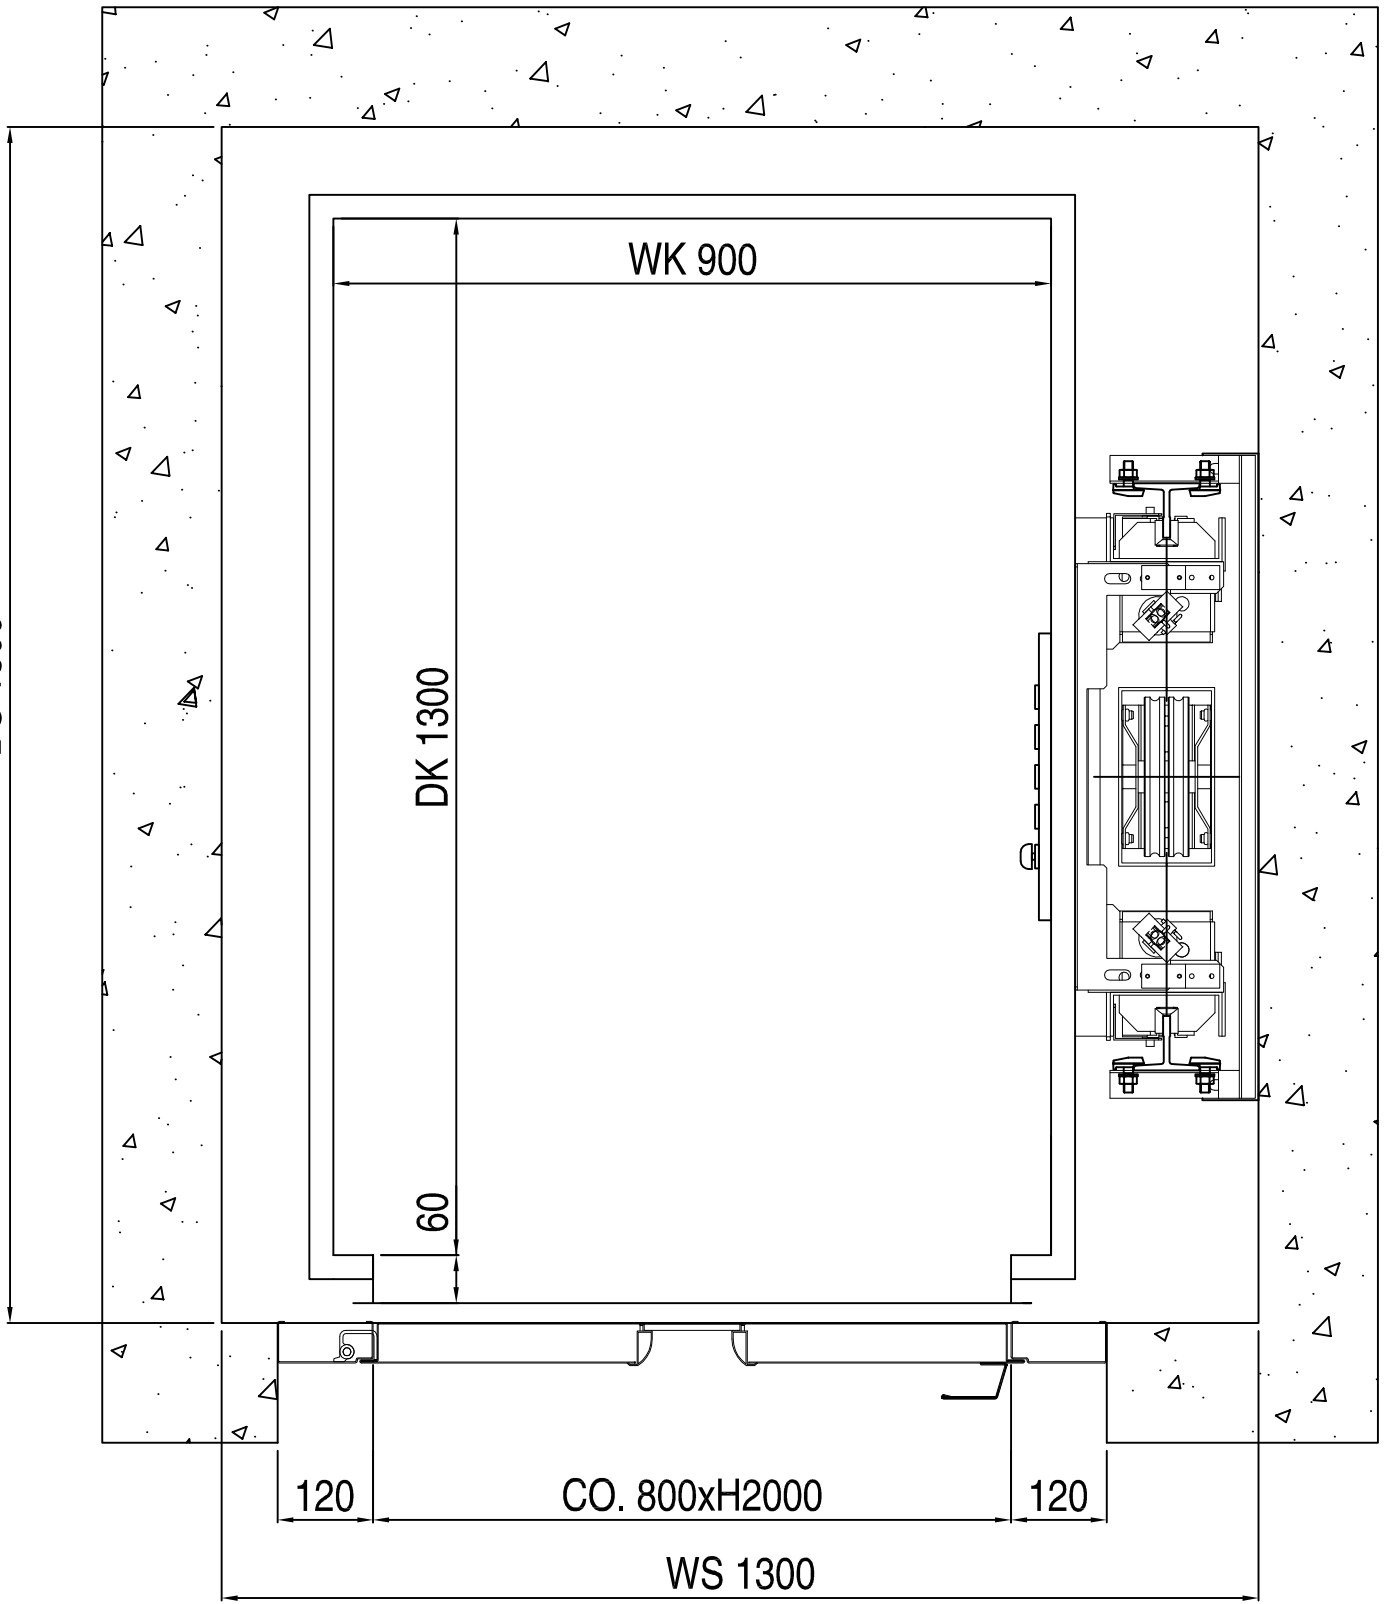

120

CO. 800xH2000

120

WS 1300

DK 1300

WK 900

60